


Classic - AluCapFront

skjern
vinduer

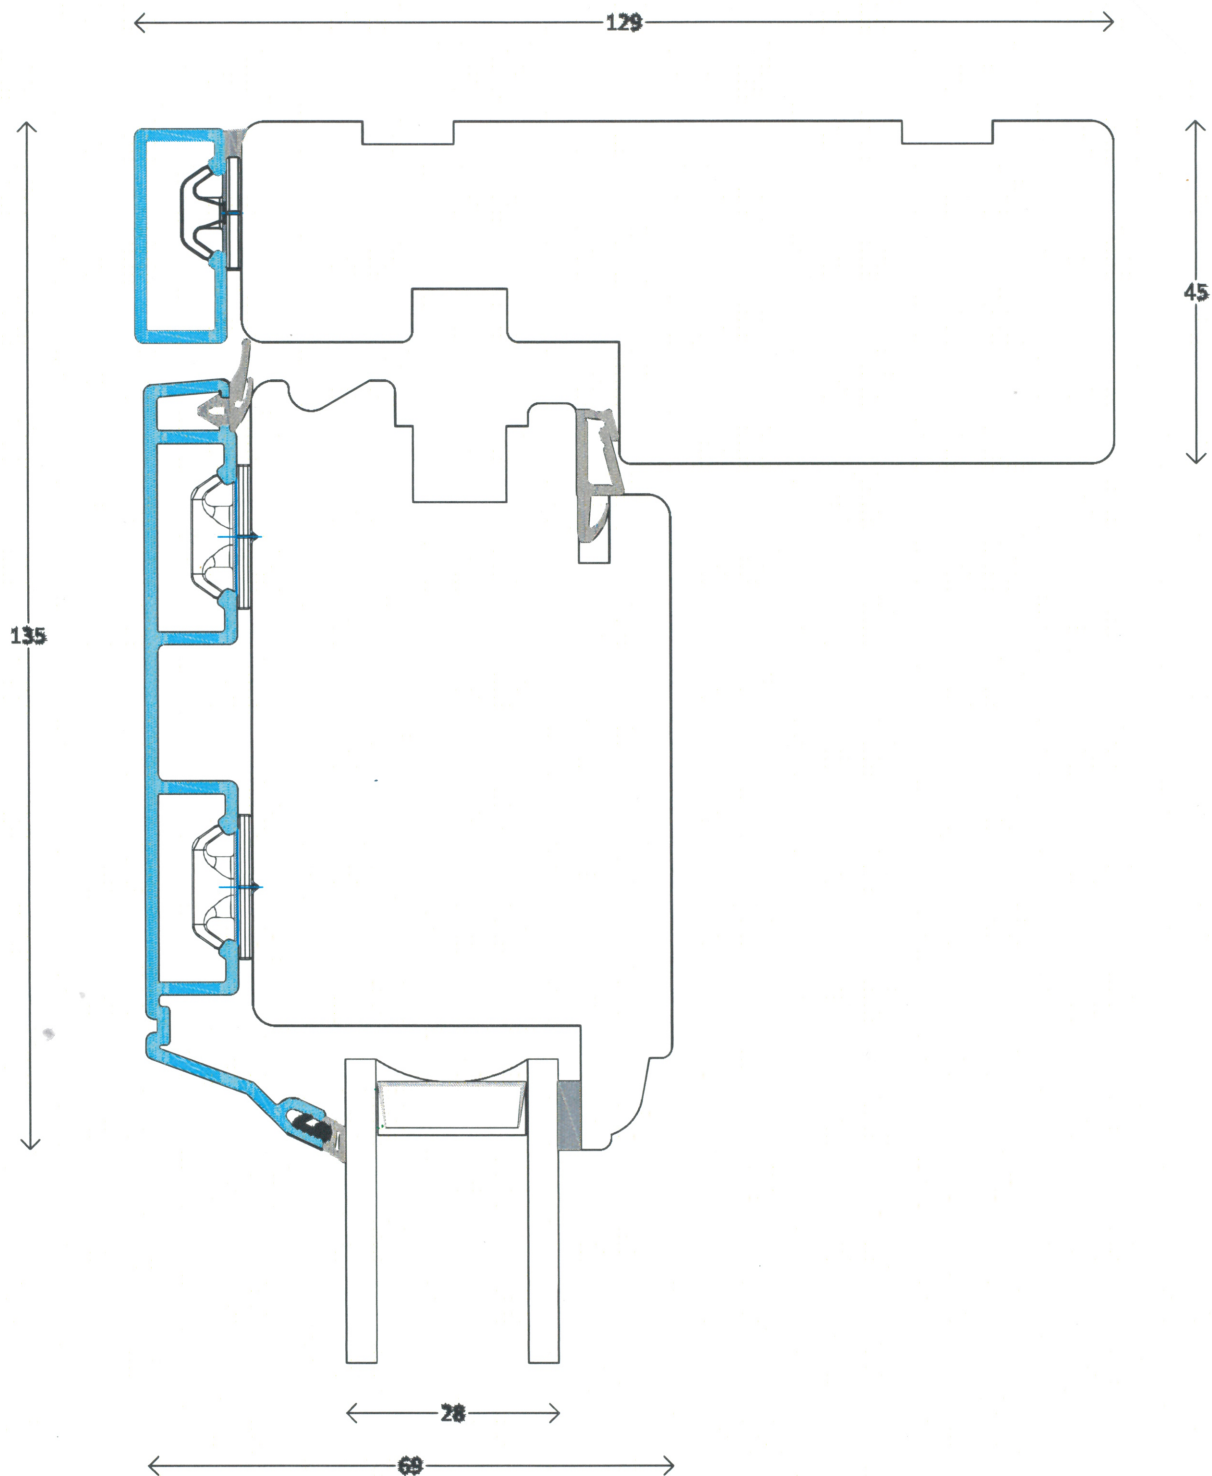

Facadedør, udadgående
Overkarm

Snit L20

Profil : Pynte profil
Tegning : ACFc-451
Oprettet : 11-03-14
Rev.nr. : 00