


skjern
vinduer

Modern - AluCapFront

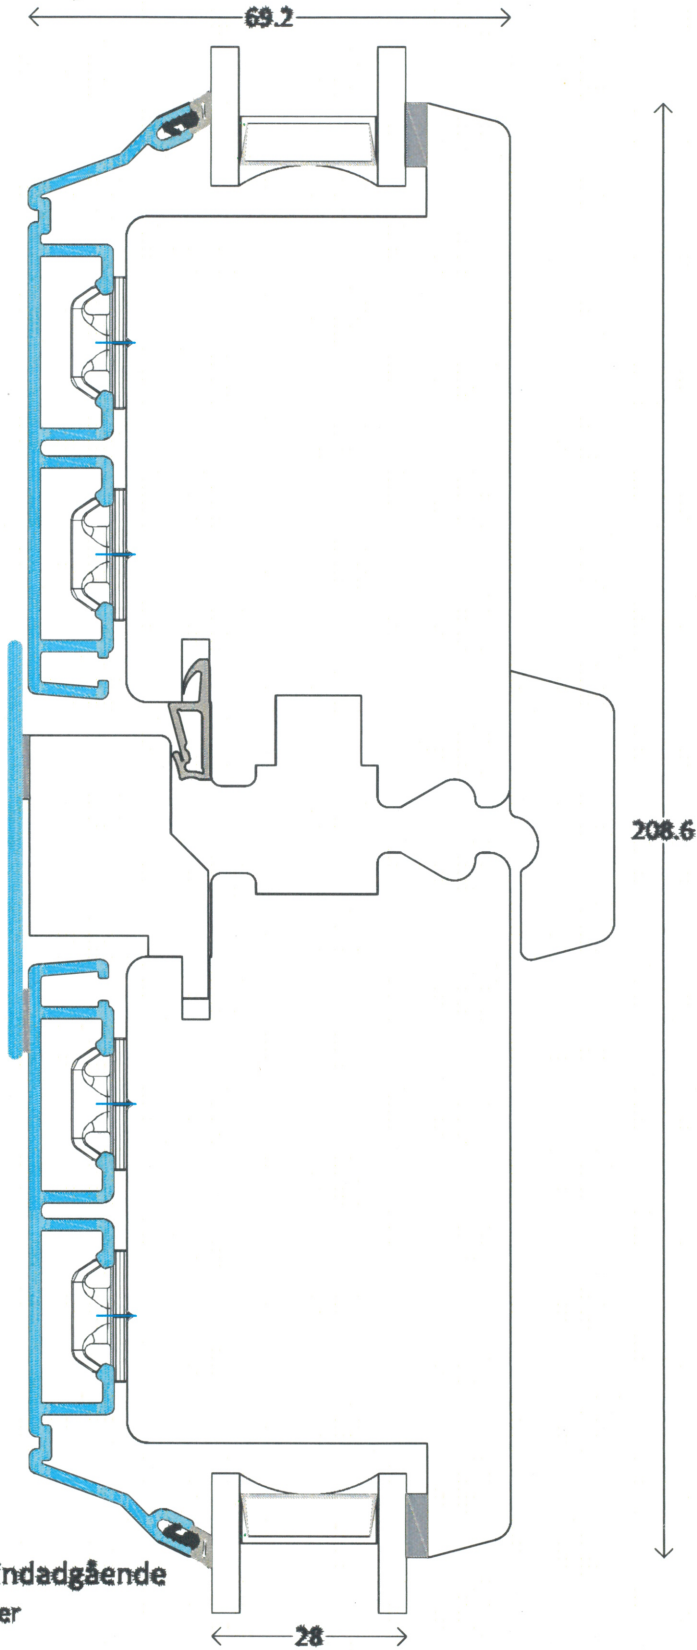

Dobbelt Facadedør, indadgående
Sammenlukkende rammer

Snit V22

Profil : Soft profil
Tegning : ACFm-463
Oprettet : 11-03-14
Rev.nr. : 00